


IRRIGATION AND FLOOD CONTROL DEPARTMENT, GOVT. OF N.C.T. OF DELHI. (DRAINAGE MAP)

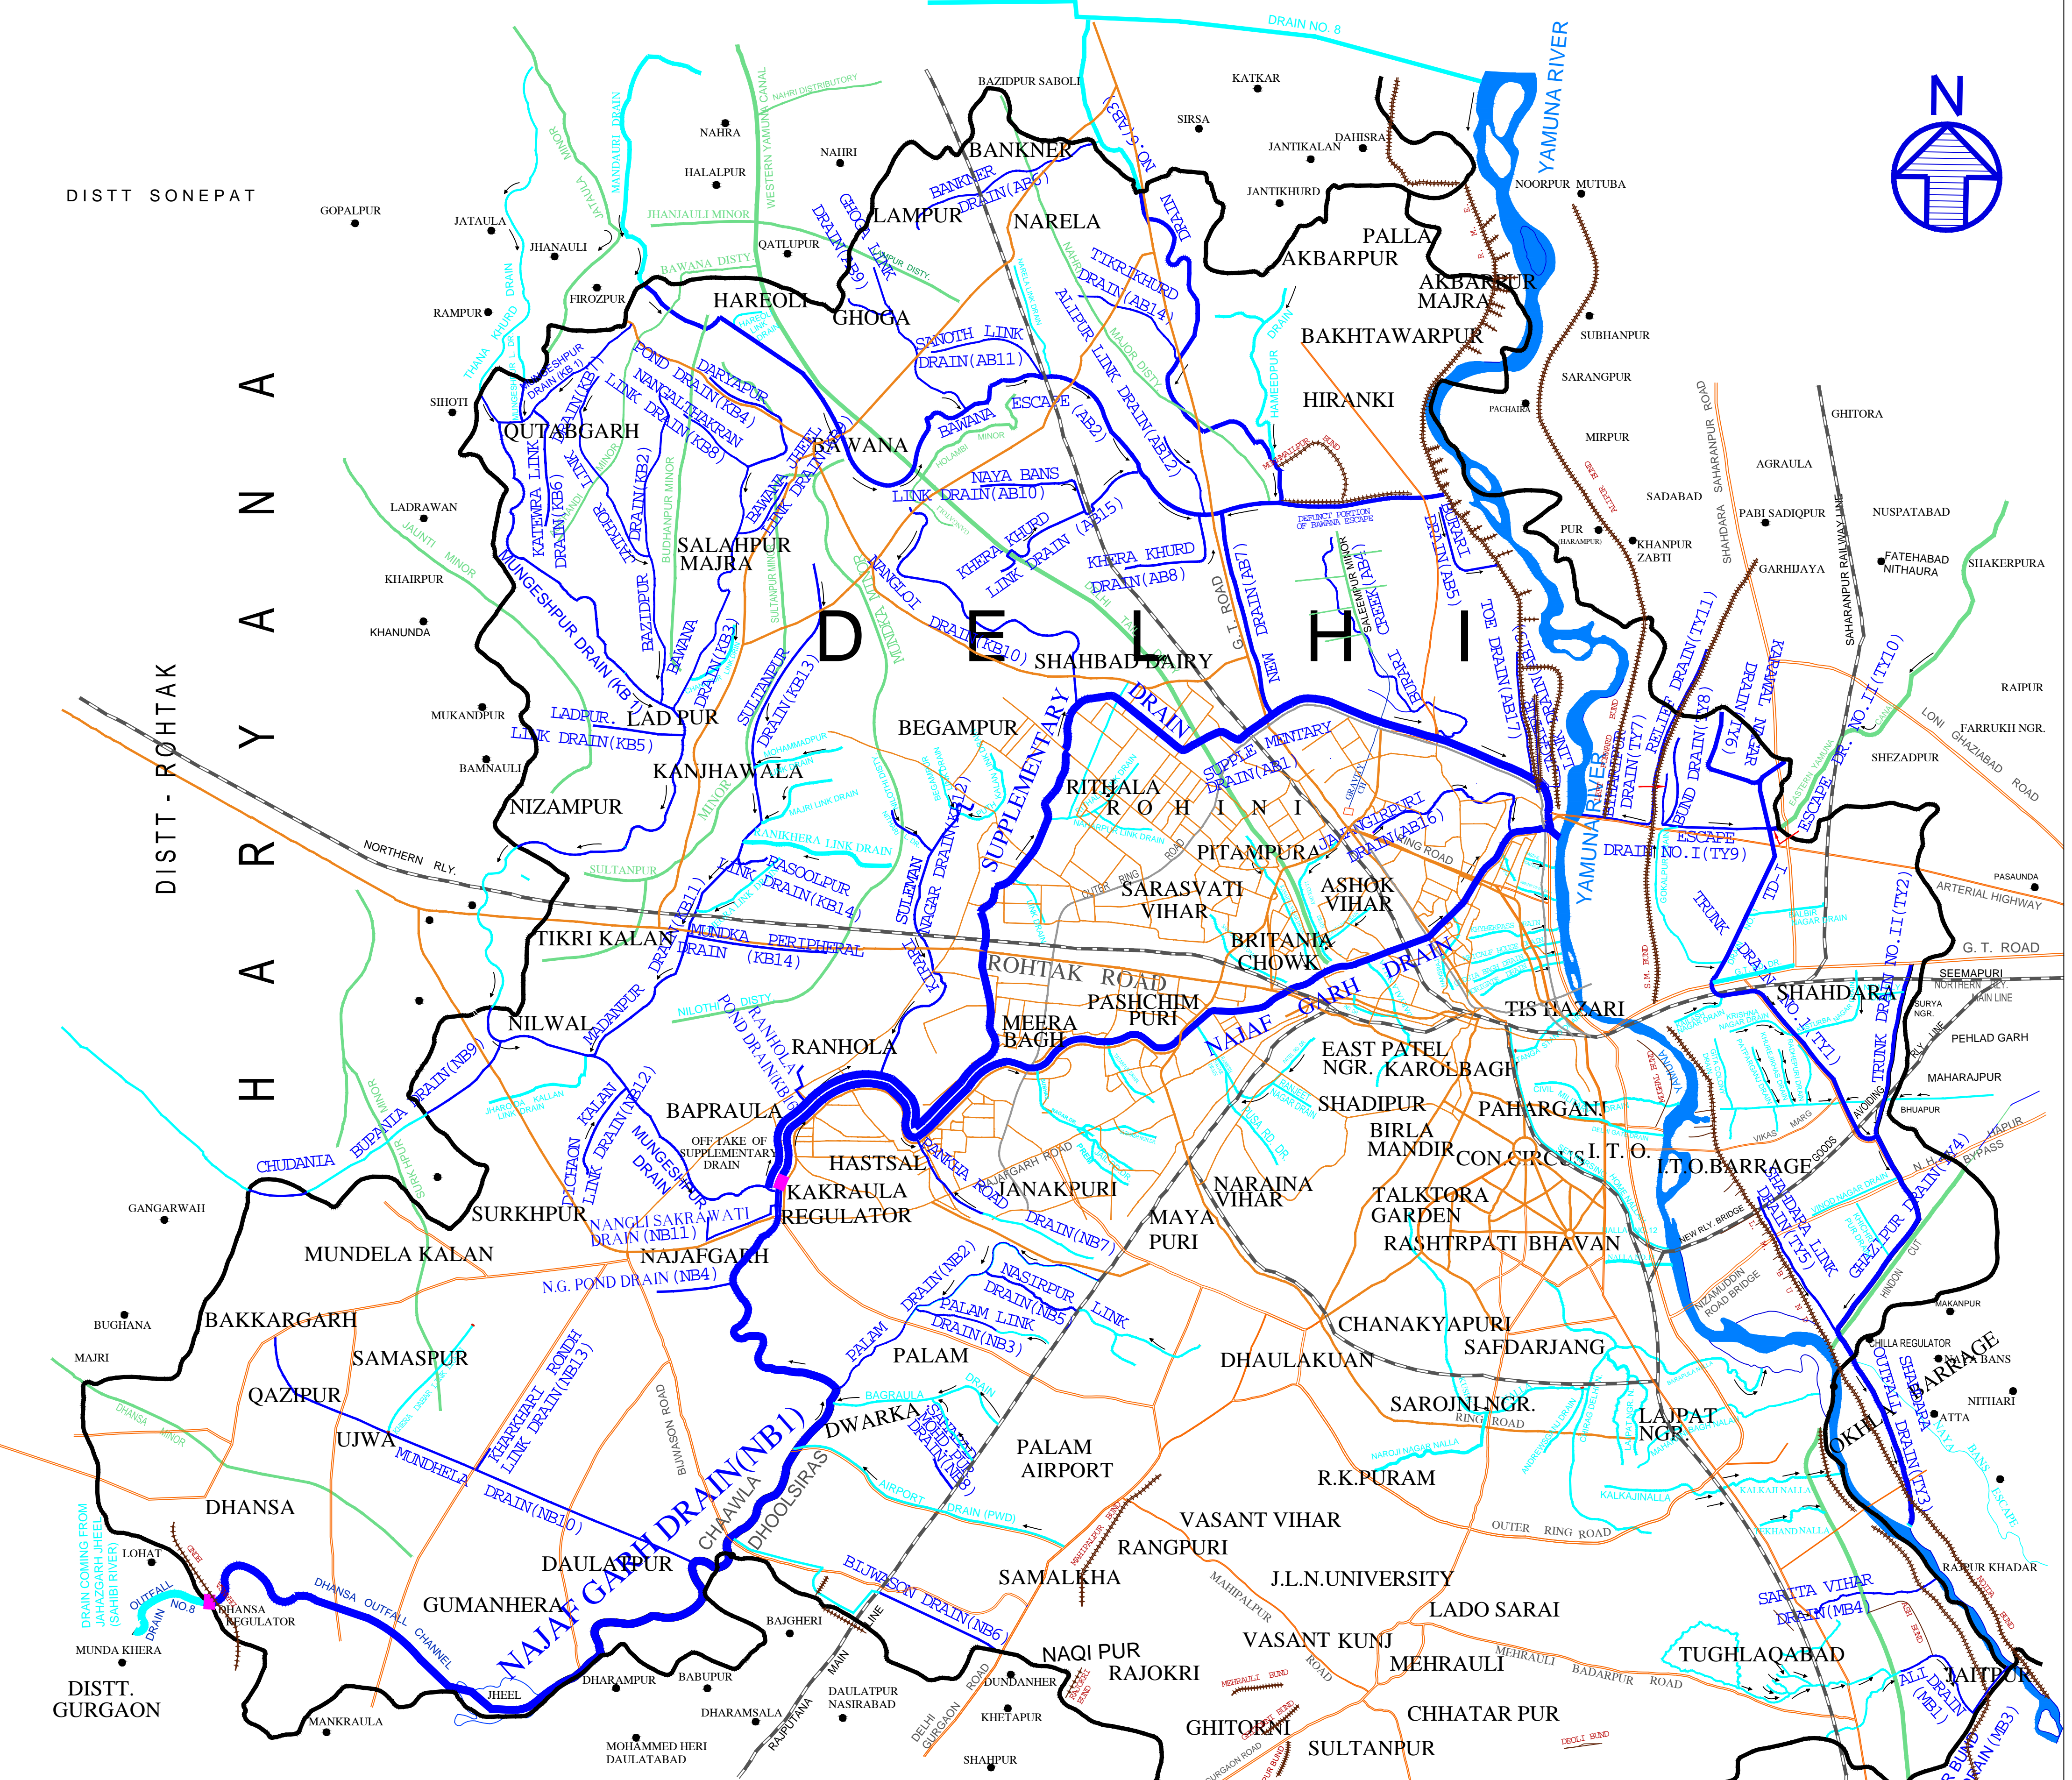

DETAILS OF DRAINS UNDER CONTROL OF I & F.C. DEPARTMENT

Sl. No.	Name of Drain	Length (in km.)	Catchment Area (in Hect.)	Design Discharge (in Cusecs)	Sl. No.	Name of Drain	Length (in km.)	Catchment Area (in Hect.)	Design Discharge (in Cusecs)
1. Alipur Block-North Delhi					3. Najafgarh Block-South West Delhi				
1.	Supplementary Drain	34.50	1,26,000	5000	1.	Najafgarh Drain	57.40	1093900.00	10000
2.	Bawana Escape	19.79	18,231	681	2.	Palam Drain	8.78	5125.60	3037
3.	Drain No. 6	14.73	8,807	462	3.	Palam Link Drain	1.65	821.00	509
4.	Burari Creek	8.86	1,476	74	4.	Najaf Garh Pond Drain	1.95	51.80	60
5.	Burari Drain	5.79	644	25	5.	Nasirpur Link Drain	2.90	1038.60	1020
6.	Bankner Link Drain	5.50	3,348	118	6.	Bijwasan Drain	4.20	2755.80	170
7.	New Drain	5.40	28,038	1180	7.	Pankha Road Drain	5.30	818.00	1000
8.	Khera Khurd Drain	5.21	1,013	71	8.	Shahbad Mohammadpur Drain	0.56	2427.00	155
9.	Ghoga Link Drain	6.18	1,480	58	9.	Bhupania Chudania Drain (including Haryana portion)	8.55	370.37	1430
10.	Naya Bas Link Drain	3.00	829	32	10.	Mudhela Drain	12.50	1554.00	60
11.	Sanoth Link Drain	3.00	1,062	41	11.	Nangli Sakrawati Link Drain	2.34	20.70	24
12.	Alipur Link Drain	0.88	622	31	12.	Dichaoon Kalan Link Drain	0.48	12.95	13
13.	Jagatpur Link Drain	2.80	250	10	13.	Kharkari Rondh Link Drain	1.53	12.95	15
14.	Tikri Khurd Link Drain	1.94	620	11					
15.	Khera Kalan Drain (Link)	0.72	440	1.41					
16.	Jahangir Puri Outfall	5.47	1619.43	1700					
17.	Toe Drain	4.00	150.00	18					
2. Kanjhawala Block-West Delhi					4. Trans Yamuna Area - North East and East Delhi				
1.	Mungesh Pur Drain	36.85	47138	1820	1.	Trunk Drain No. I	13.62	6660.00	3037
2.	Bazidpur Drain	8.05	2202	85	2.	Trunk Drain No. II	4.54	2740.00	1766
3.	Bawana Drain	11.40	2590	100	3.	Shahdara Outfall Drain	5.943	6099.00	5562
4.	Daryapur Pond Drain (Covered Drain)	0.82	259	10	4.	Ghazipur Drain	6.241	6741.90	5143
5.	Ladpur Link Drain	2.53	518	20	5.	Shahdara Link Drain	4.54	151.70	1159
6.	Katewara Link Drain	1.55	518	8	6.	Karawal Nagar Drain	2.48	12.50	498
7.	Jatkhori Link Drain	3.76	453	17.5	7.	Biharipur Drain	1.01	14.56	33
8.	Nangal Thakran Link Drain	2.59	155.4	6	8.	Escape Drain	2.835	170.44	212
9.	Bawana Jheel Link Drain	1.98	155.4	6	9.	Escape Drain No. I	3.00	100.00	283
10.	Nangloi Drain	8.60	3561	111	10.	Escape Drain No. II	0.425	9.06	35
11.	Madanpur Drain	8.23	4921	190	11.	Relief Drain	6.025	500.00	4
12.	Karari SulemanNagarDrain	7.80	2875	168					
13.	Sultanpur Drain	9.02	1657.6	60	5. Mehrauli Block - South Delhi				
14.	Rasulpur Link Drain	0.76	129.5	5	1.	Ali Drain	2.780	3693.00	2500
15.	Mundka Peripheral Drain	2.50	686.4	104	2.	Asola Drain	2.610	951.05	235
16.	Ranhola Pond Drain	0.65	259	10	3.	Molar Bund Extension Drain	1.40	48.56	60
					4.	Sarita Vihar Drain	1.30	1294.99	2070

ABBREVIATION	
1. Alipur Block	AB
2. Kanjhawala Block	KB
3. Najafgarh Block	NB
4. Trans Yamuna Area	TY
5. Mehrauli Block	MB

LEGEND	
1. Drains Under Control Of I & F.C. Department	
2. Drains Under Control Of Other Departments	
3. ROADS	
4. RAILWAYS LINES	
5. INTER STATE BORDER	
6. RIVER COURSE	
7. IRRIGATION CHANNEL	
8. EMBANKMENTS.	

NOTE -- THIS DRAWING IS INDICATIVE & SHOULD NOT BE USED FOR ANY OTHER PURPOSE